


2 BLOCK PHASING  
A101.P0


- BLOCK PHASING LEGEND
- Phase 1
  - Phase 2
  - Phase 3
  - Phase 4

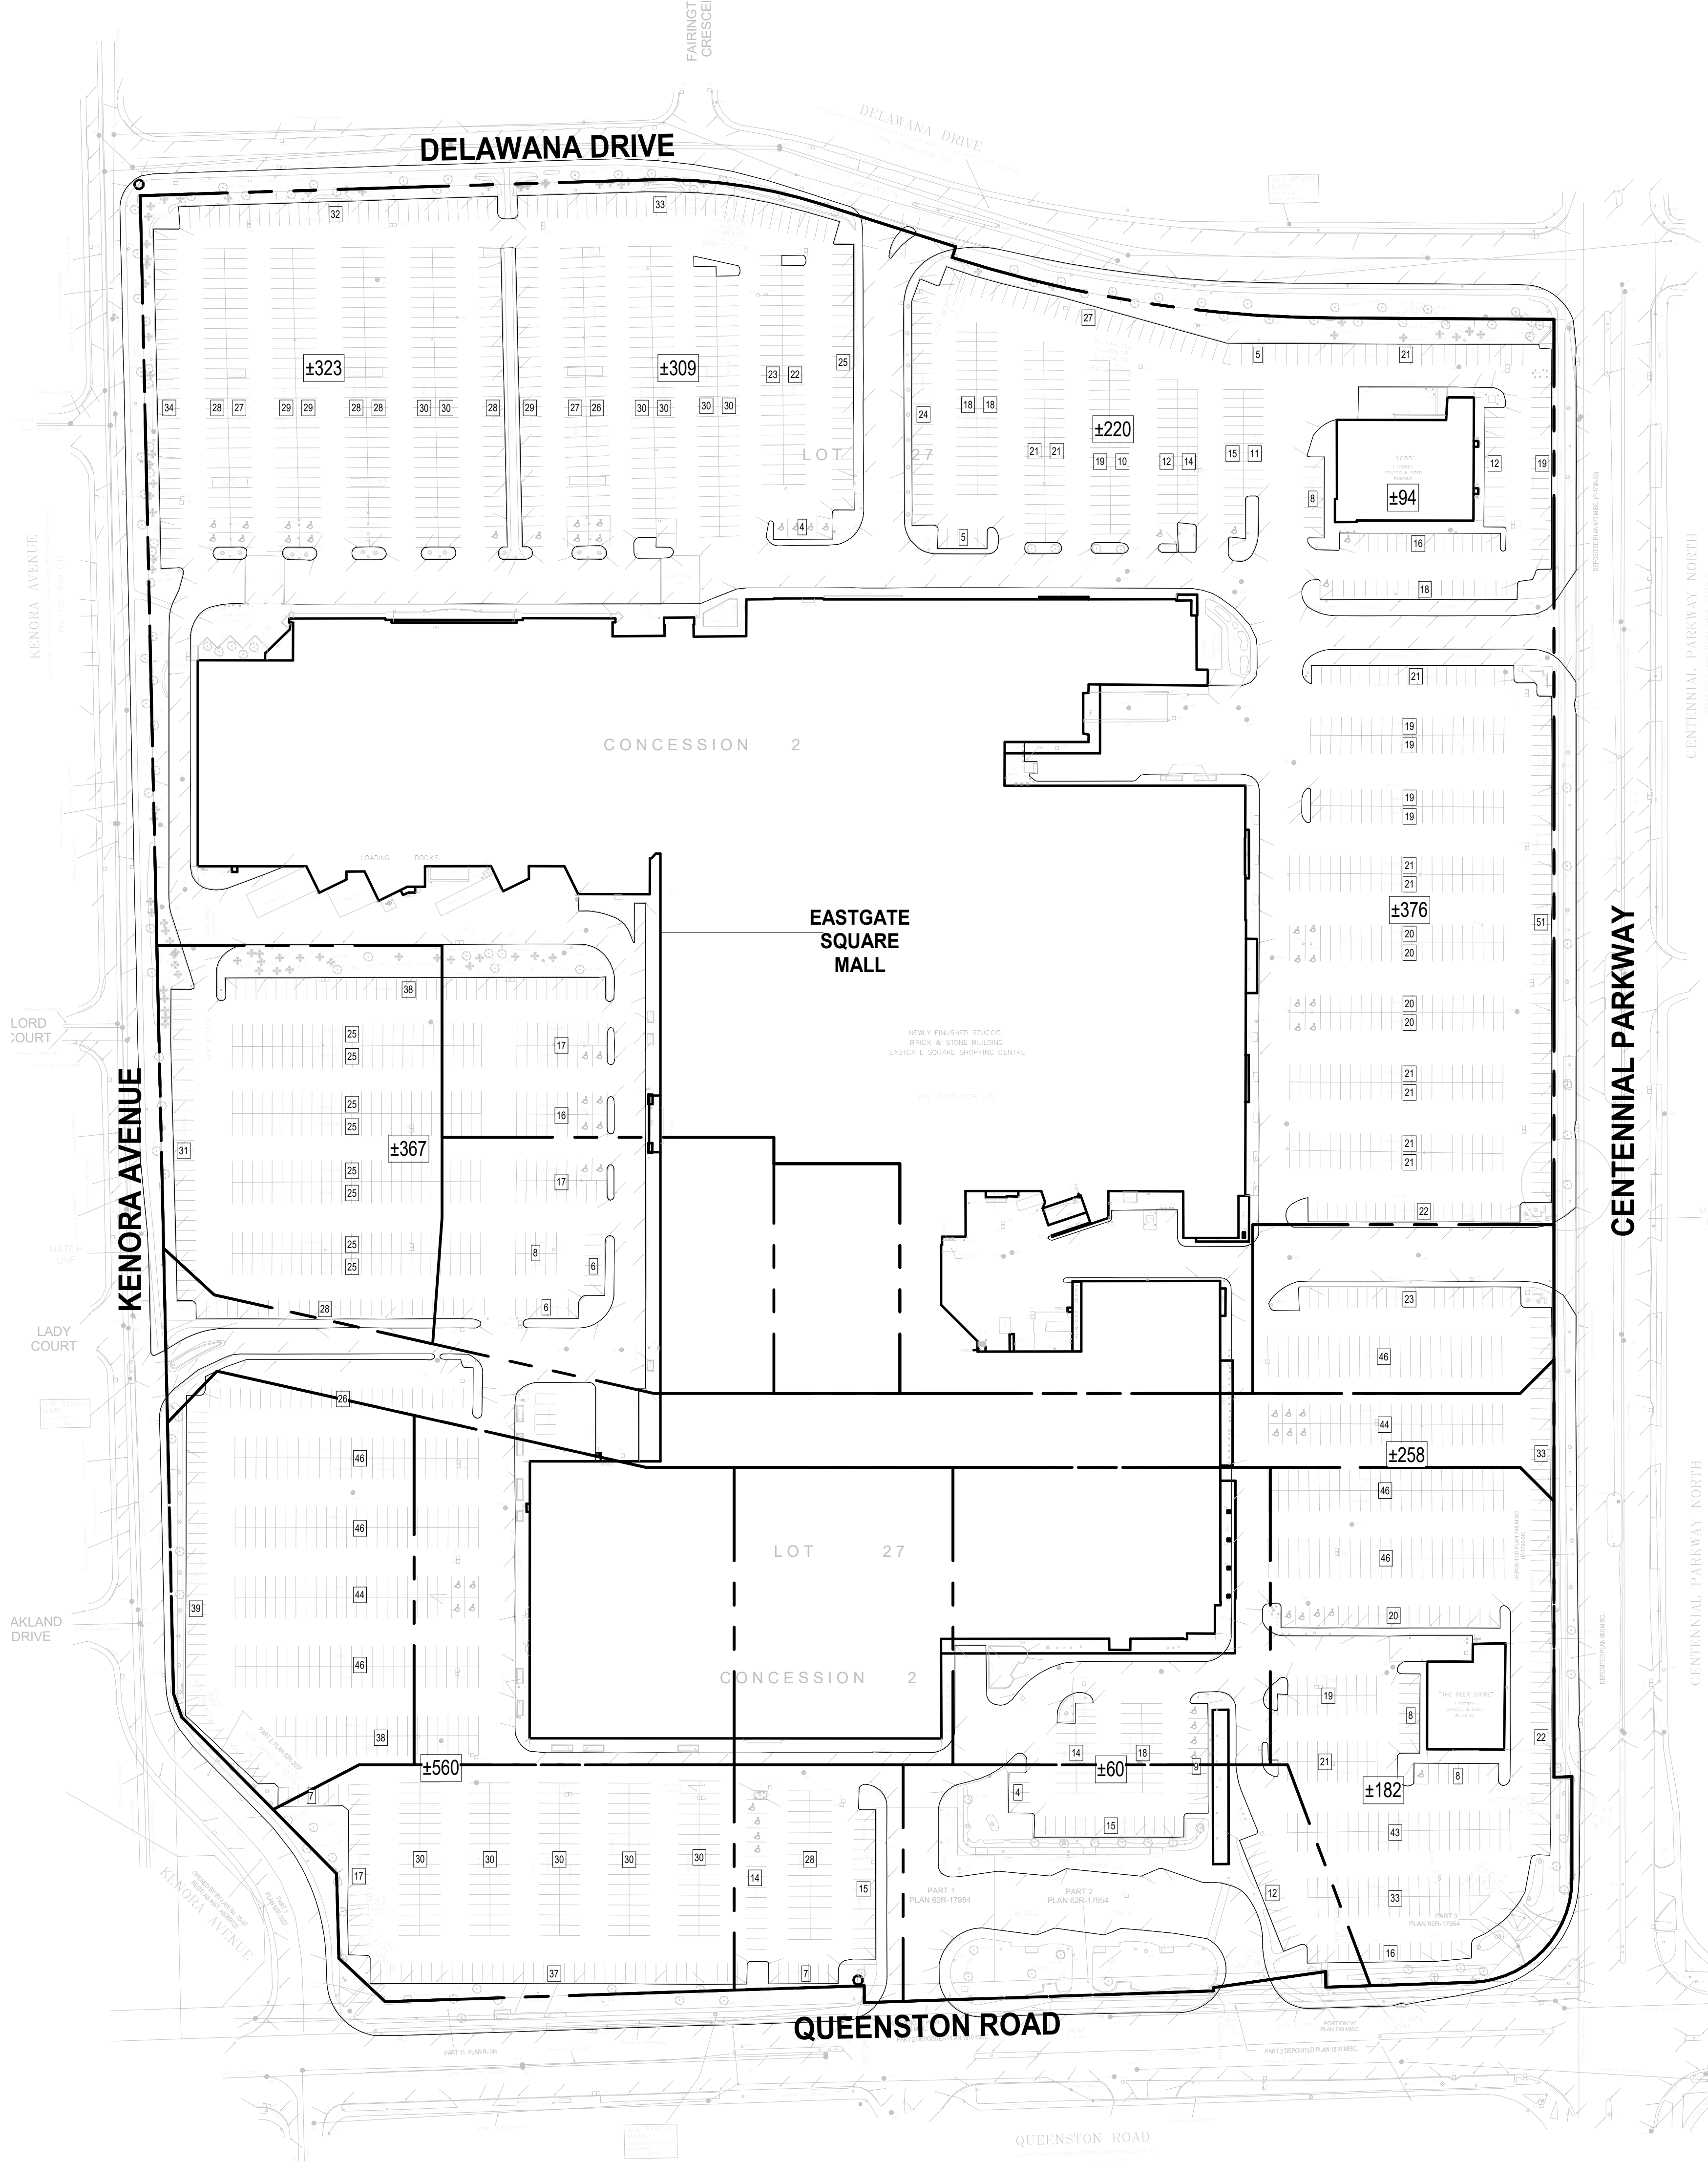

1 PHASE 0 - EXISTING CONDITION WITH PROPOSED BLOCK DEMISING  
A101.P0

REVISION RECORD

ISSUE RECORD

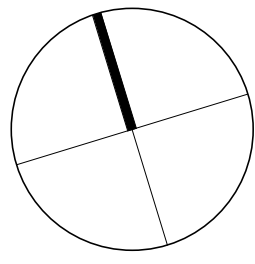

**BDP.**  
**Quadrangle**

Quadrangle Architects Limited  
The West, 8 Spadina Avenue, Suite 2100, Toronto, ON M5V 0S8  
+1 416 598 1242 www.bdpquadrangle.com

Eastgate Square Master Plan

East Hamilton, Ontario  
for  
Harrison Equity Partners

21043 As indicated/VT  
PROJECT SCALE DRAWN REVIEWED

PHASE 0 - Existing

**A101.P0**

Note: This drawing is the property of the Architect and may not be reproduced or used without the expressed consent of the Architect. The Contractor is responsible for checking and verifying all levels and dimensions and shall report all discrepancies to the Architect and obtain verification prior to commencing work.



Autodesk Docs | Eastgate Square Master Plan | 21043\_Eastgate Square Master Plan\_020224

| PHASING STATISTICS |                                 |                                 |                        |
|--------------------|---------------------------------|---------------------------------|------------------------|
| PHASE              | GSA OF THE MALL TO REMAIN (sqm) | GFA OF THE MALL TO REMAIN (sqm) | SURFACE PARKING SPACES |
| EXISTING           | 54,473.8                        | 53,248.7                        | 2752                   |
| PHASE 1            | 54,473.8                        | 53,248.7                        | 1887                   |
| PHASE 2            | 53,931.8                        | 52,706.7                        | 1547                   |
| PHASE 3            | 37,199.9                        | 36,825.2                        | 1457                   |
| PHASE 4            | 28,410.6                        | 28,152.9                        | 1335                   |


PHASING LEGEND

Existing Mall

Previous Phase


Ongoing Phase

Demolished

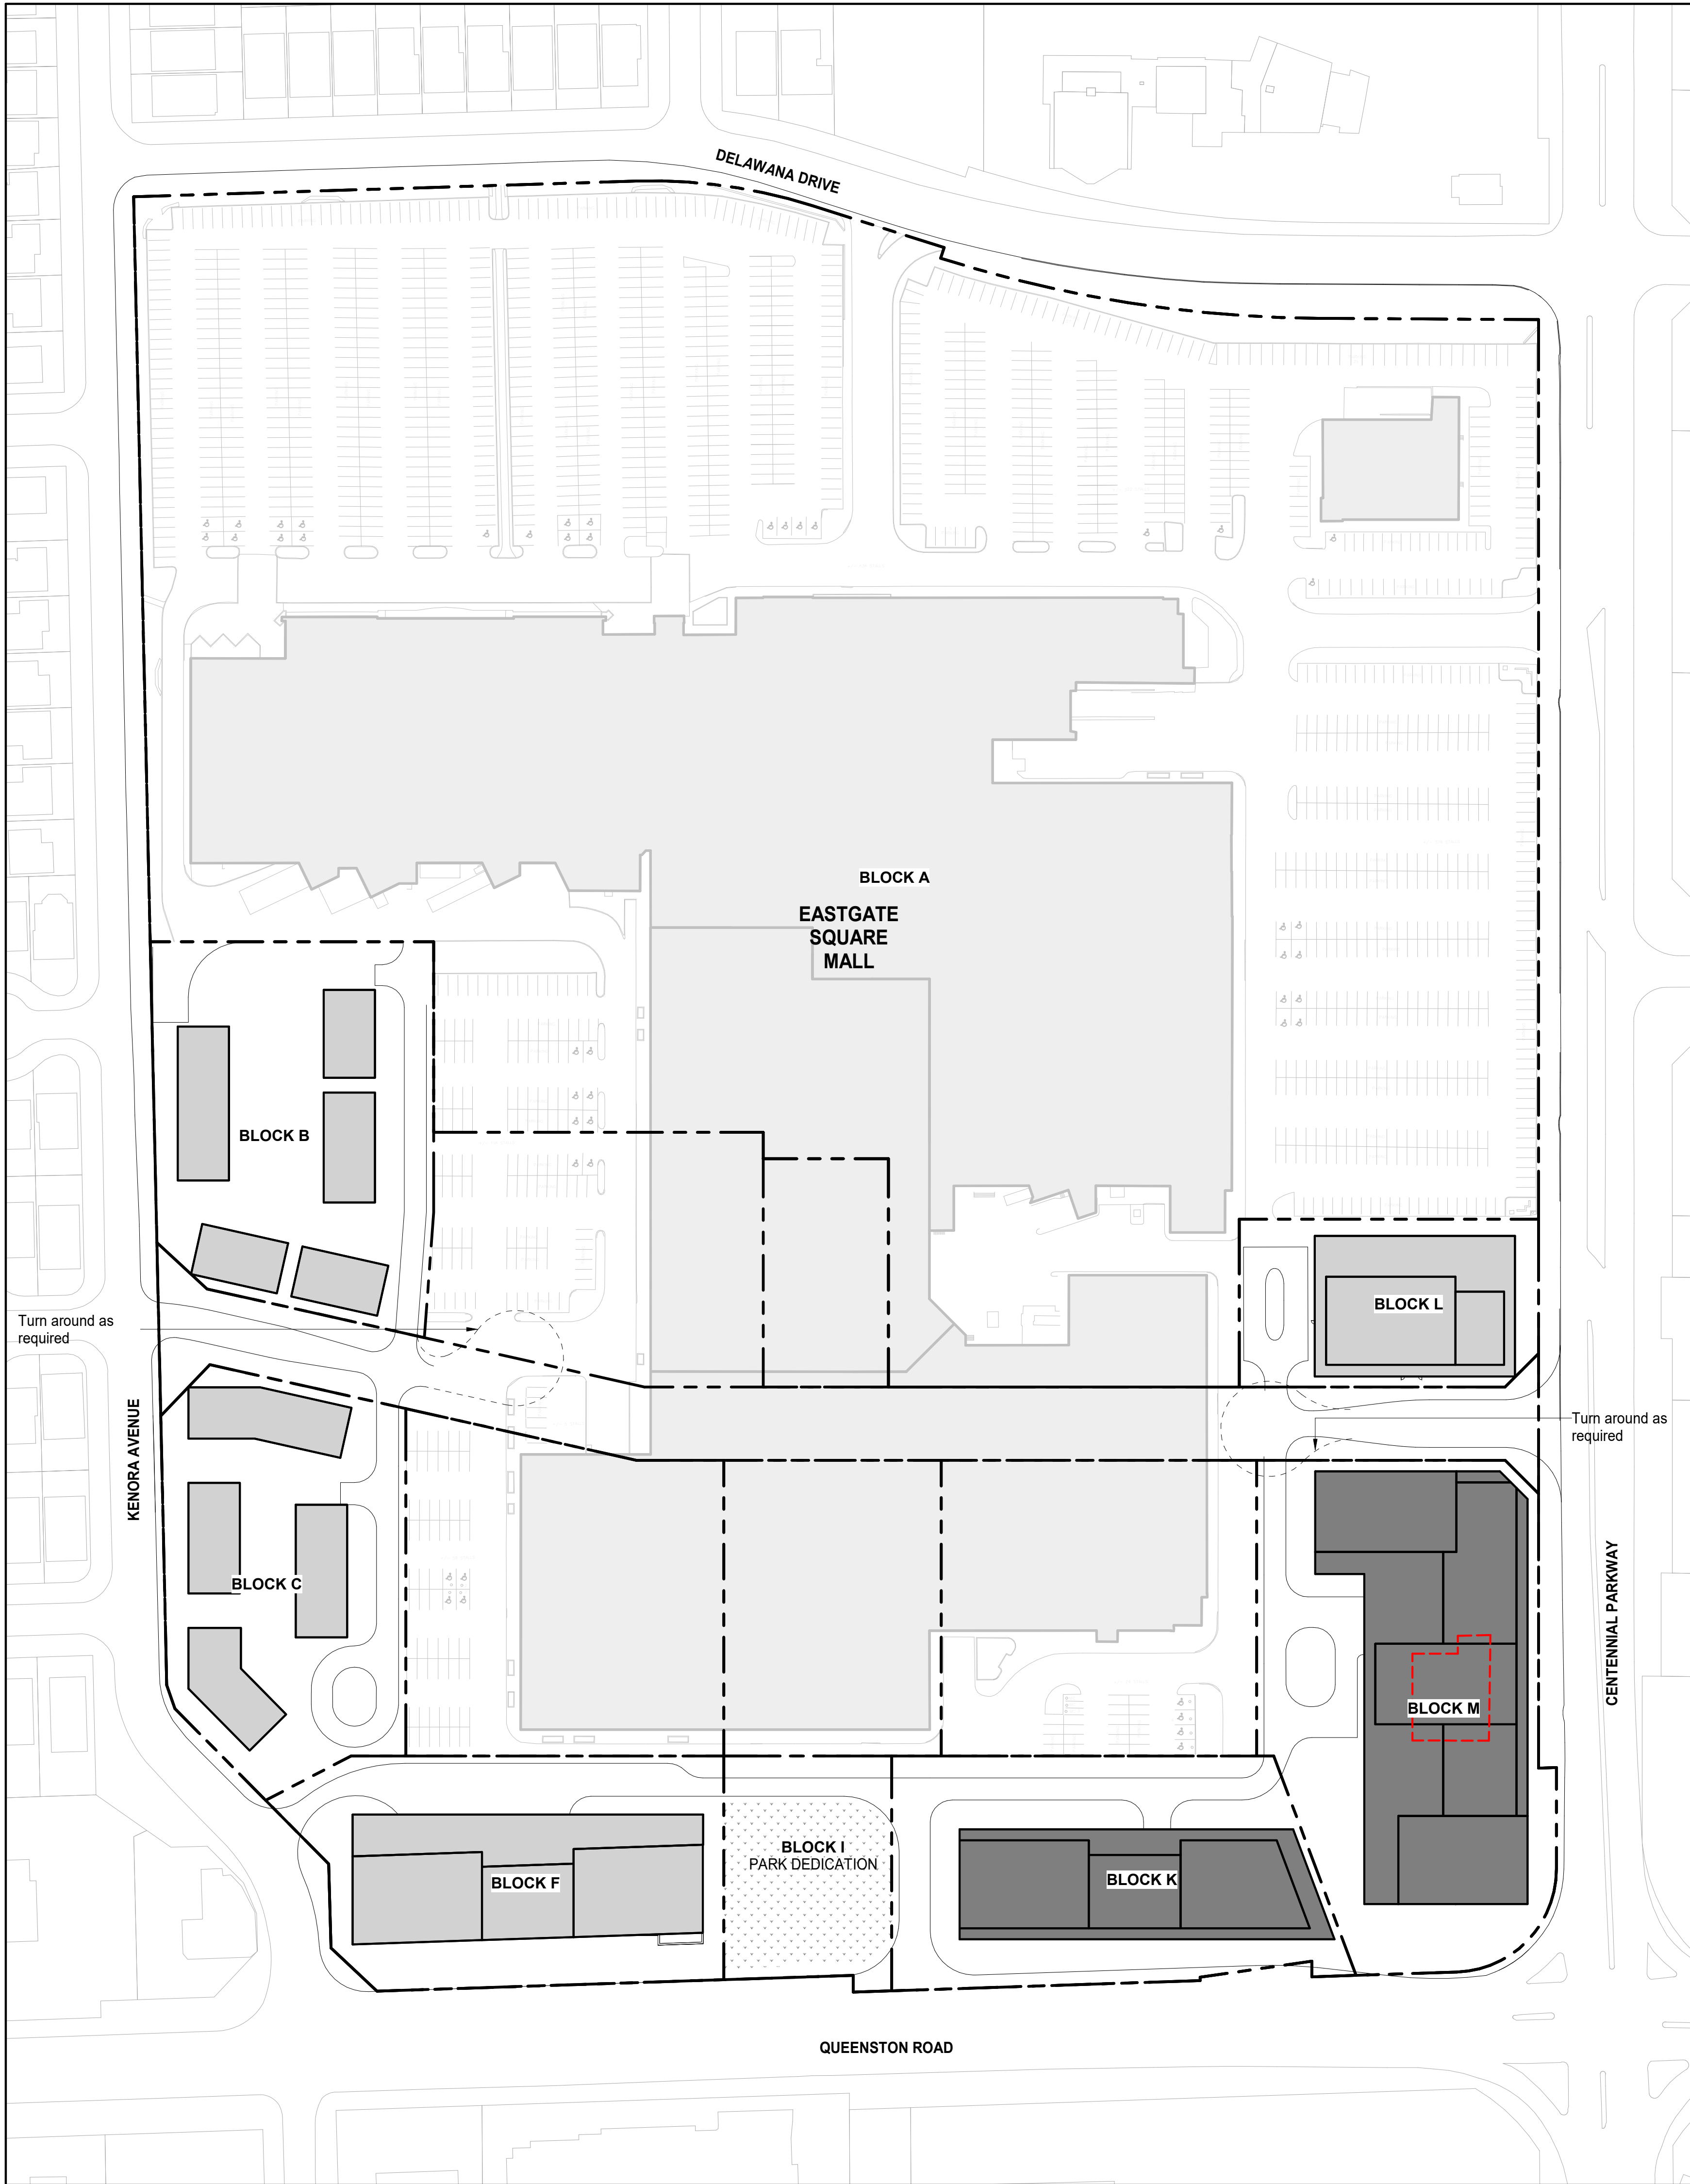

#### REVISION RECORD

#### ISSUE RECORD

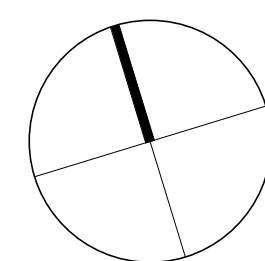

**BDP.**  
**Quadrangle**

Quadrangle Architects Limited  
The West, 8 Spadina Avenue, Suite 2100, Toronto, ON M5V 0S8  
t 416-598-1242 www.bdpquadrangle.com

Eastgate Square Master Plan

East Hamilton, Ontario  
for  
Harrison Equity Partners

21043 As indicated/VT  
PROJECT SCALE DRAWN REVIEWED

PHASES 1 and 2


**A101.P01**

Note: This drawing is the property of the Architect and may not be reproduced or used without the expressed consent of the Architect. The Contractor is responsible for checking and verifying all levels and dimensions and shall report all discrepancies to the Architect and obtain verification prior to commencing work.

6/16/2023 11:42:53 AM




Autodesk Docs | Eastgate Square Master Plan | 21043\_Eastgate Square Master Plan\_P02-001

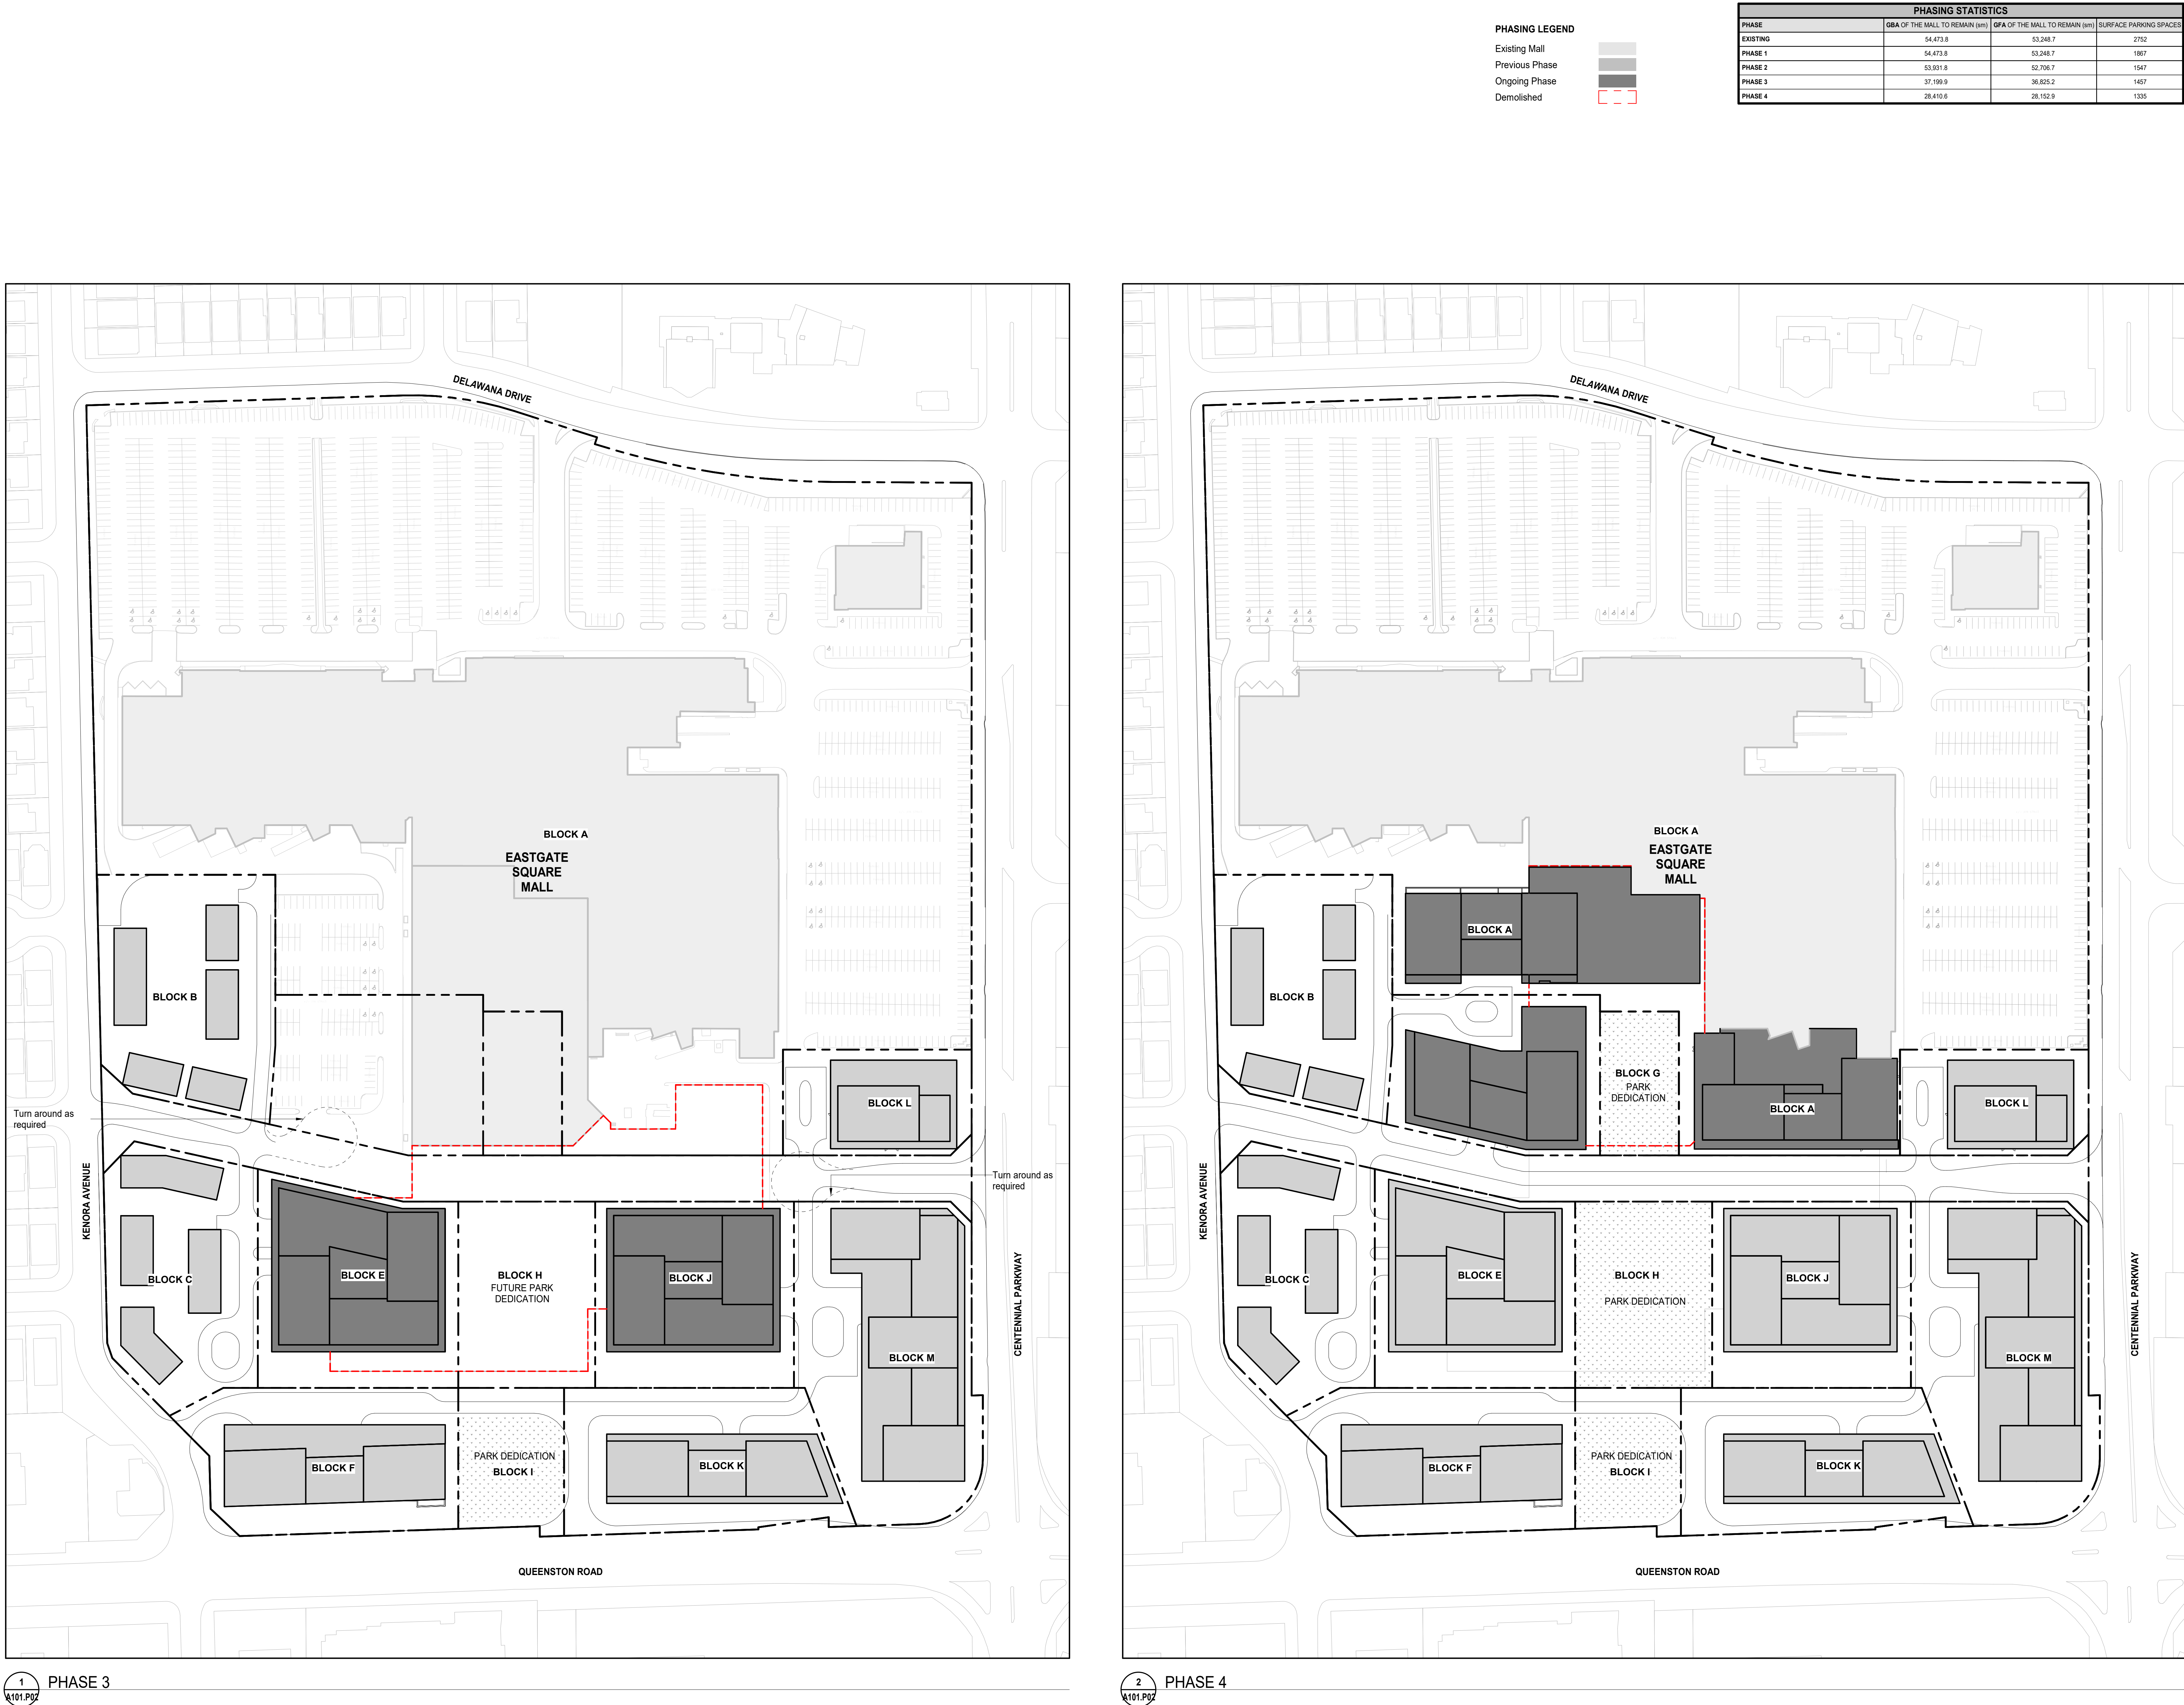

REVISION RECORD

ISSUE RECORD

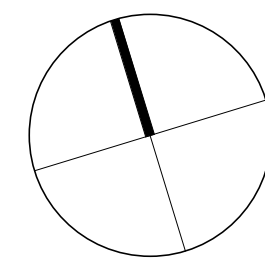

**BDP.**  
**Quadrangle**

Quadrangle Architects Limited  
The West, 8 Spadina Avenue, Suite 2100, Toronto, ON M5V 0S8  
t 416-598-1242 www.bdpquadrangle.com

Eastgate Square Master Plan

East Hamilton, Ontario  
for  
Harrison Equity Partners

21043 As indicated/VT  
PROJECT SCALE DRAWN REVIEWED

PHASES 3 and 4

**A101.P02**

Note: This drawing is the property of the Architect and may not be reproduced or used without the expressed consent of the Architect. The Contractor is responsible for checking and verifying all levels and dimensions and shall report all discrepancies to the Architect and obtain verification prior to commencing work.

8/10/2023 11:42:55 AM